

BINGHAMTON UNIVERSITY

ACADEMIC A THIRD FLOOR PLAN

BLDG. NO. 069



06/13




Asbestos
Free



Presumed Asbestos
Containing Material

scale 0 10 20 40 80 feet

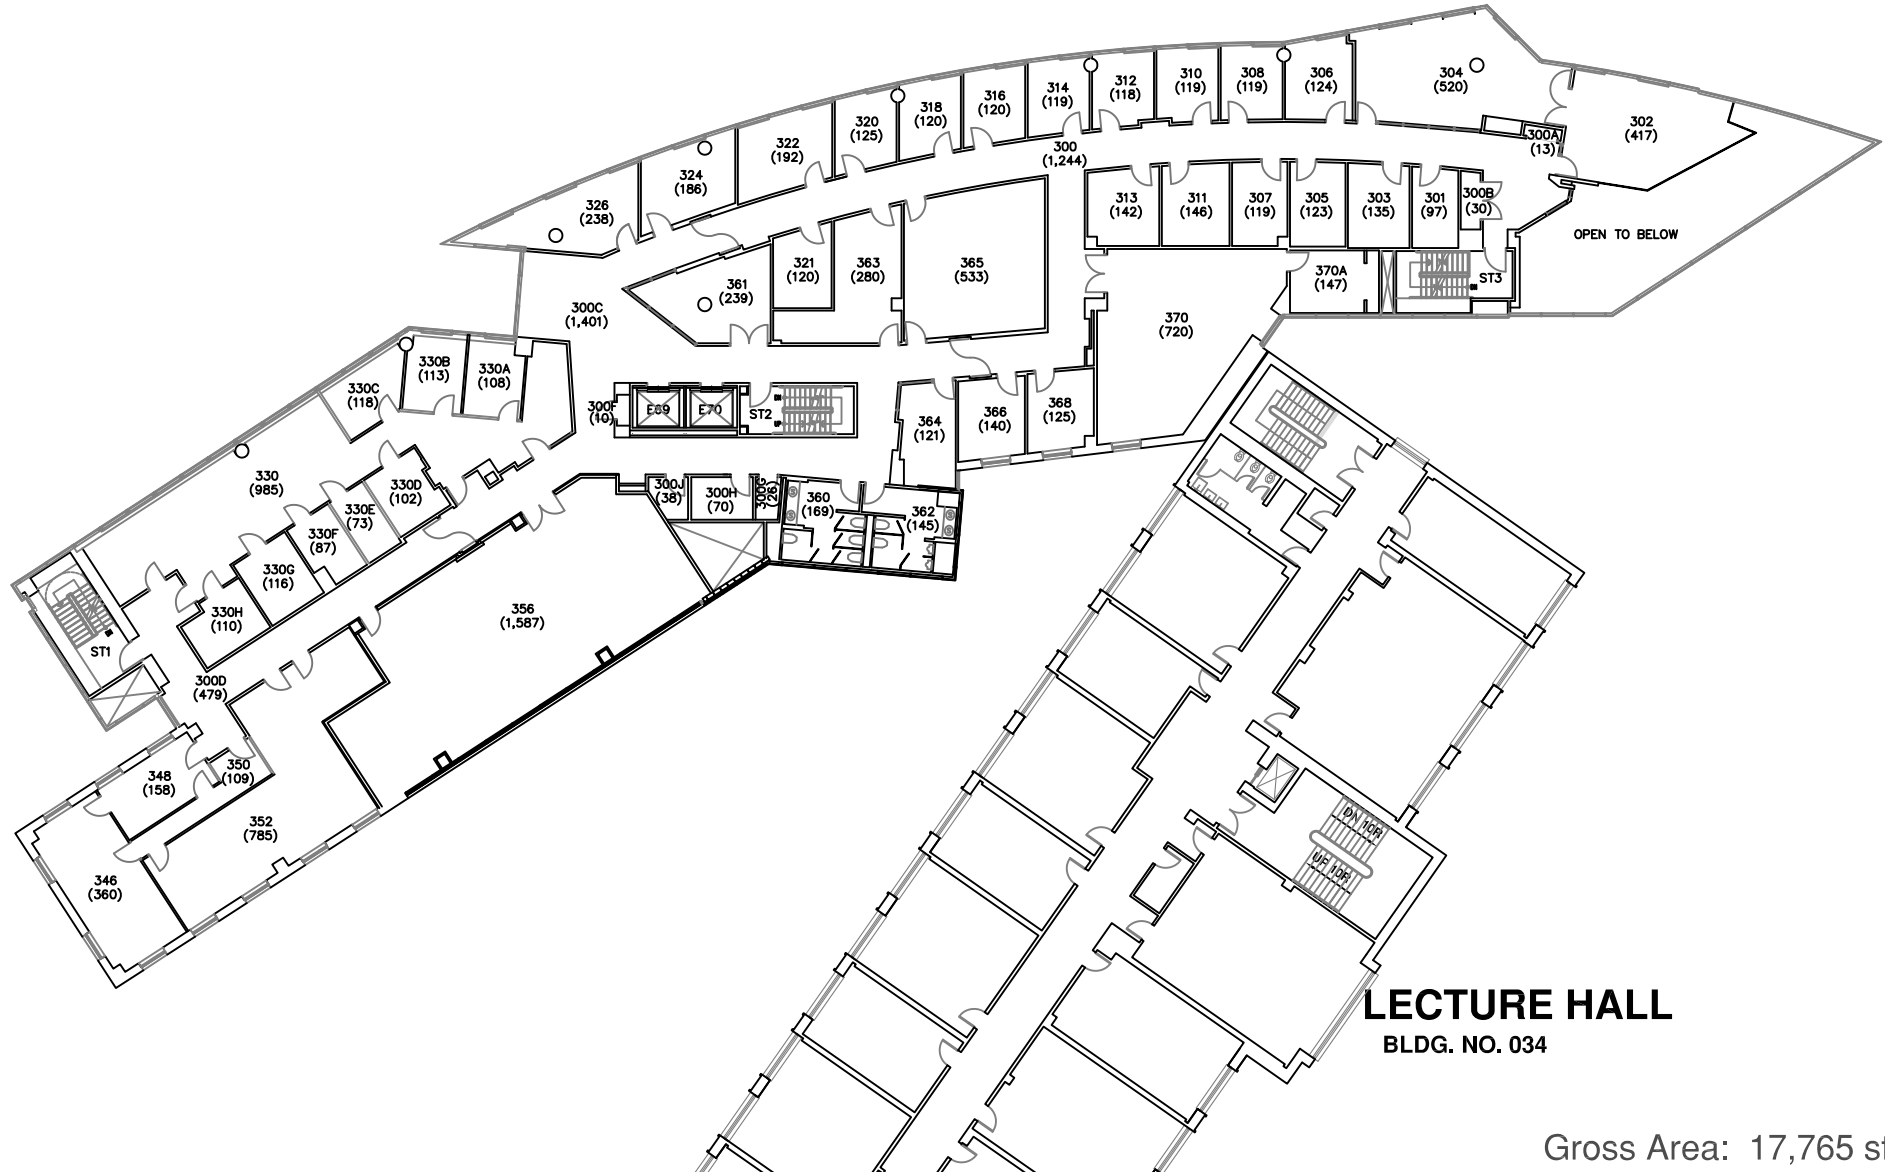

LECTURE HALL
BLDG. NO. 034

Gross Area: 17,765 sf