




Asbestos Free



Presumed Asbestos Containing Material

# SCIENCE IV (SEE SEPERATE PLAN)

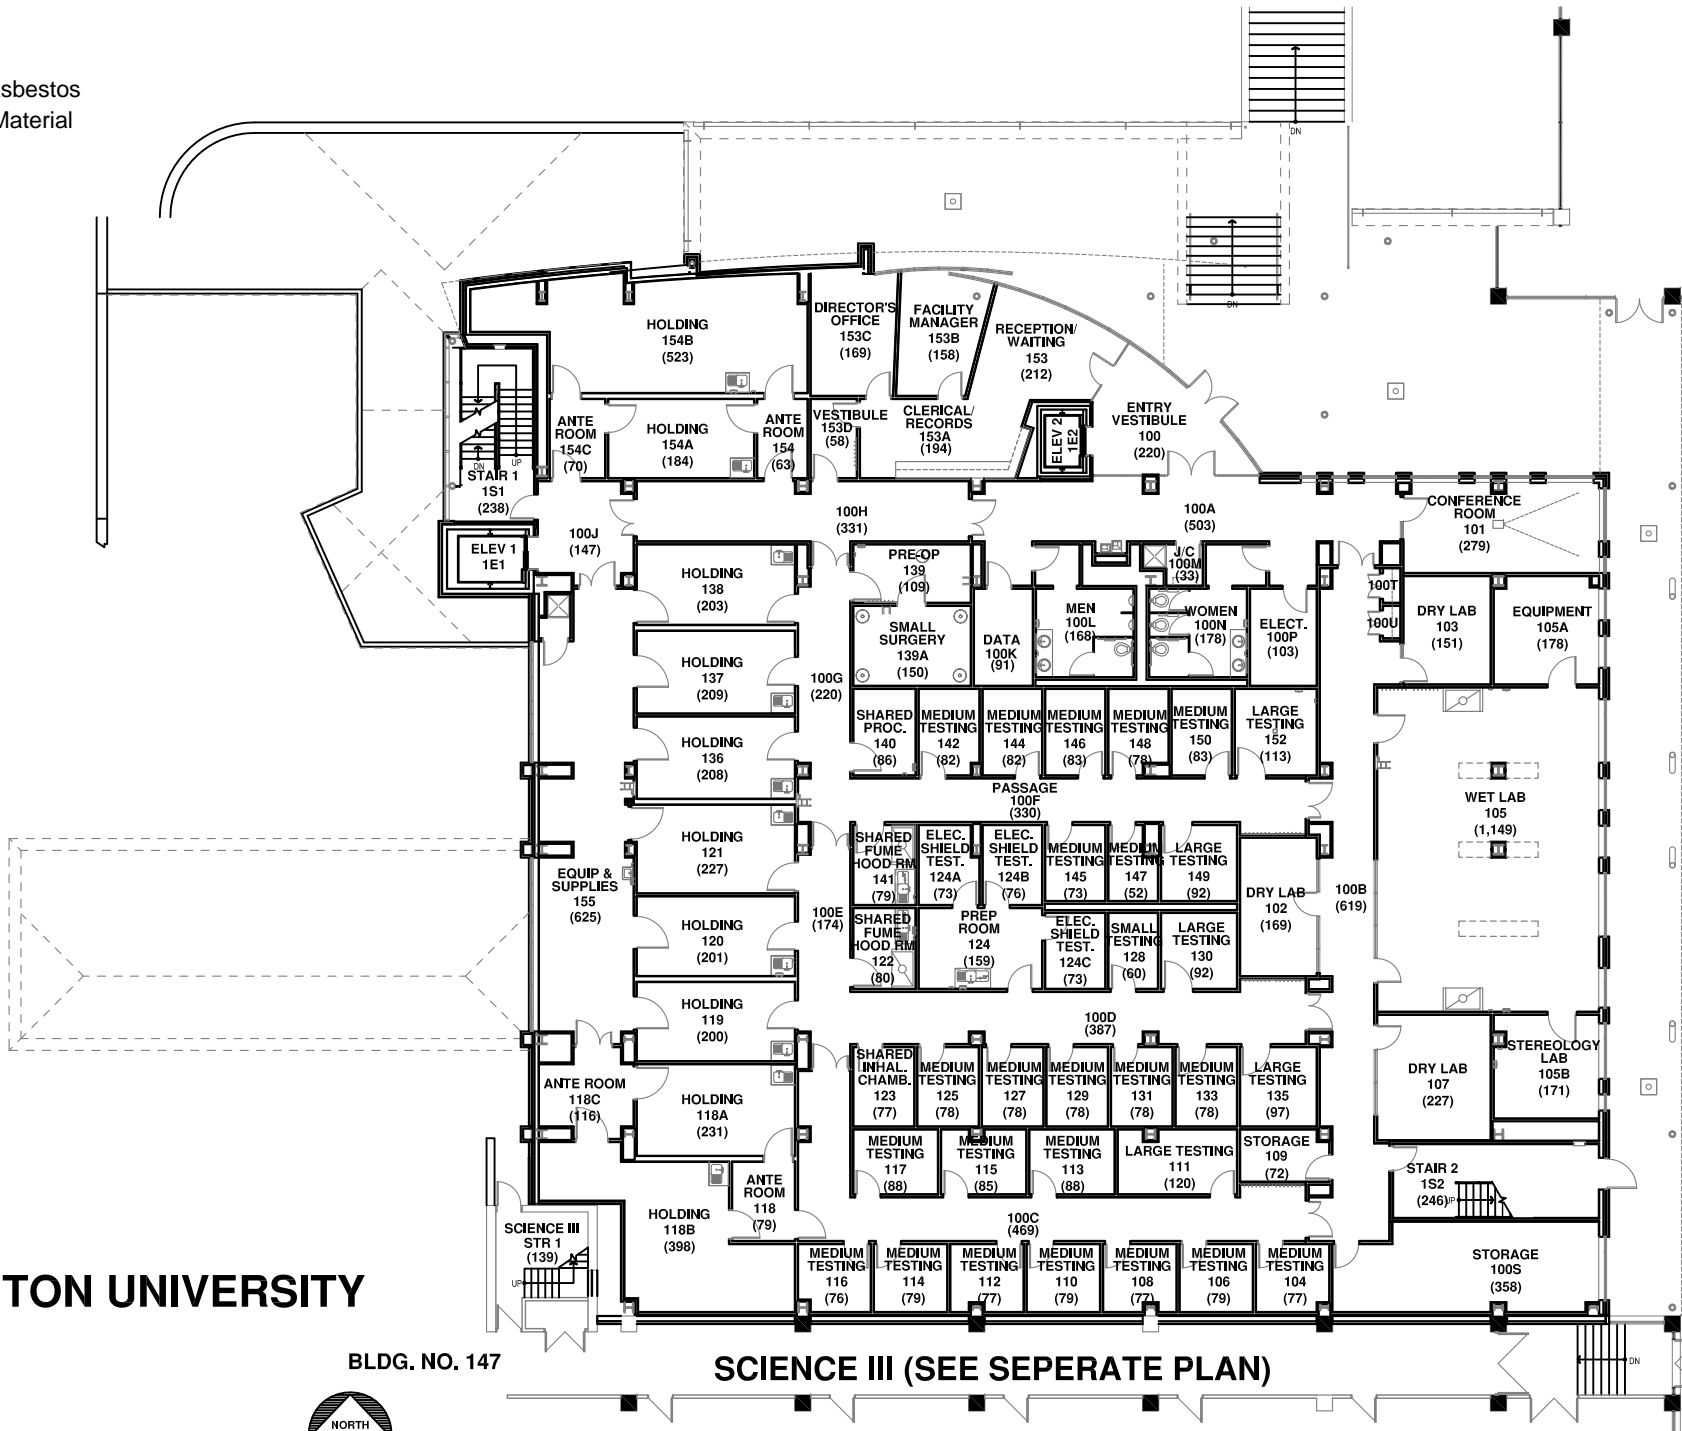

## BINGHAMTON UNIVERSITY

### SCIENCE V FIRST FLOOR PLAN

BLDG. NO. 147

### SCIENCE III (SEE SEPERATE PLAN)



12/11



scale 0 10 20 40 feet

Gross Area: 16,954 sf