
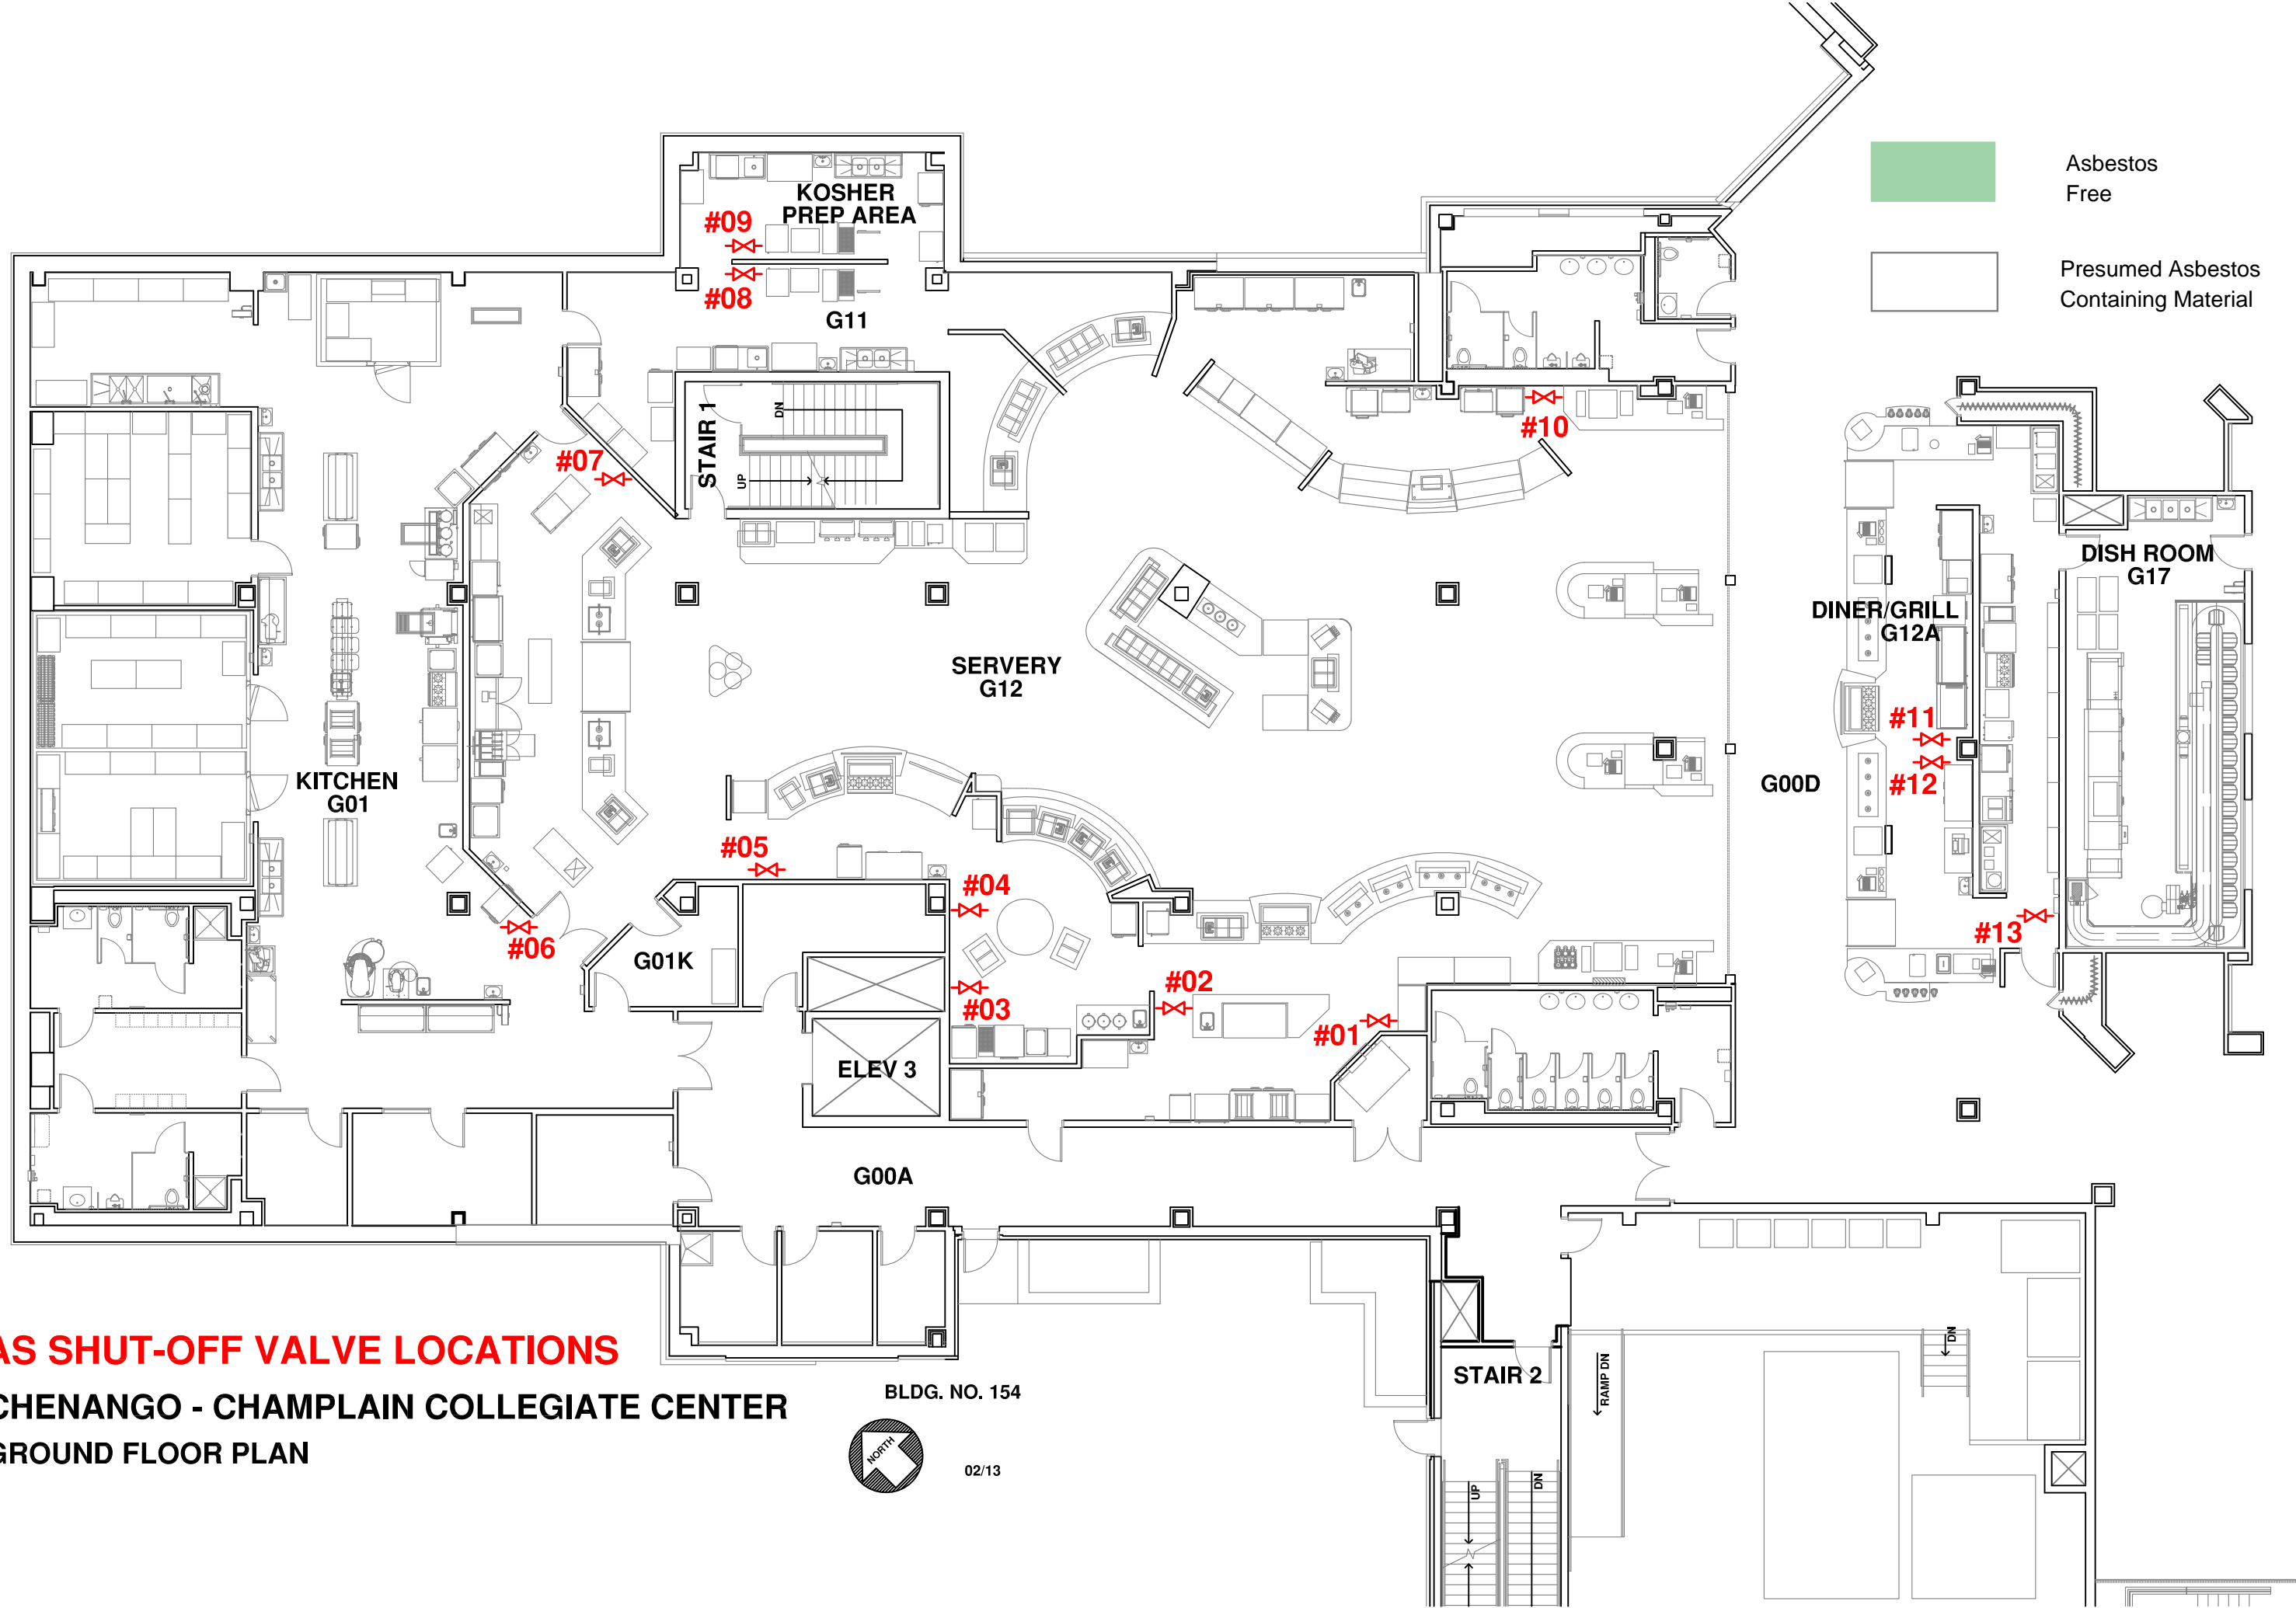
 Asbestos Free
 Presumed Asbestos Containing Material



GAS SHUT-OFF VALVE LOCATIONS
CHENANGO - CHAMPLAIN COLLEGIATE CENTER
GROUND FLOOR PLAN

BLDG. NO. 154



02/13