

**BINGHAMTON UNIVERSITY**  
**GYM EAST/RECREATION CENTER**  
**BASEMENT FLOOR PLAN**

BLDG. NO. 001




06/12

scale 0 10 20 40 80 feet

Gross Area: 9,106 sf



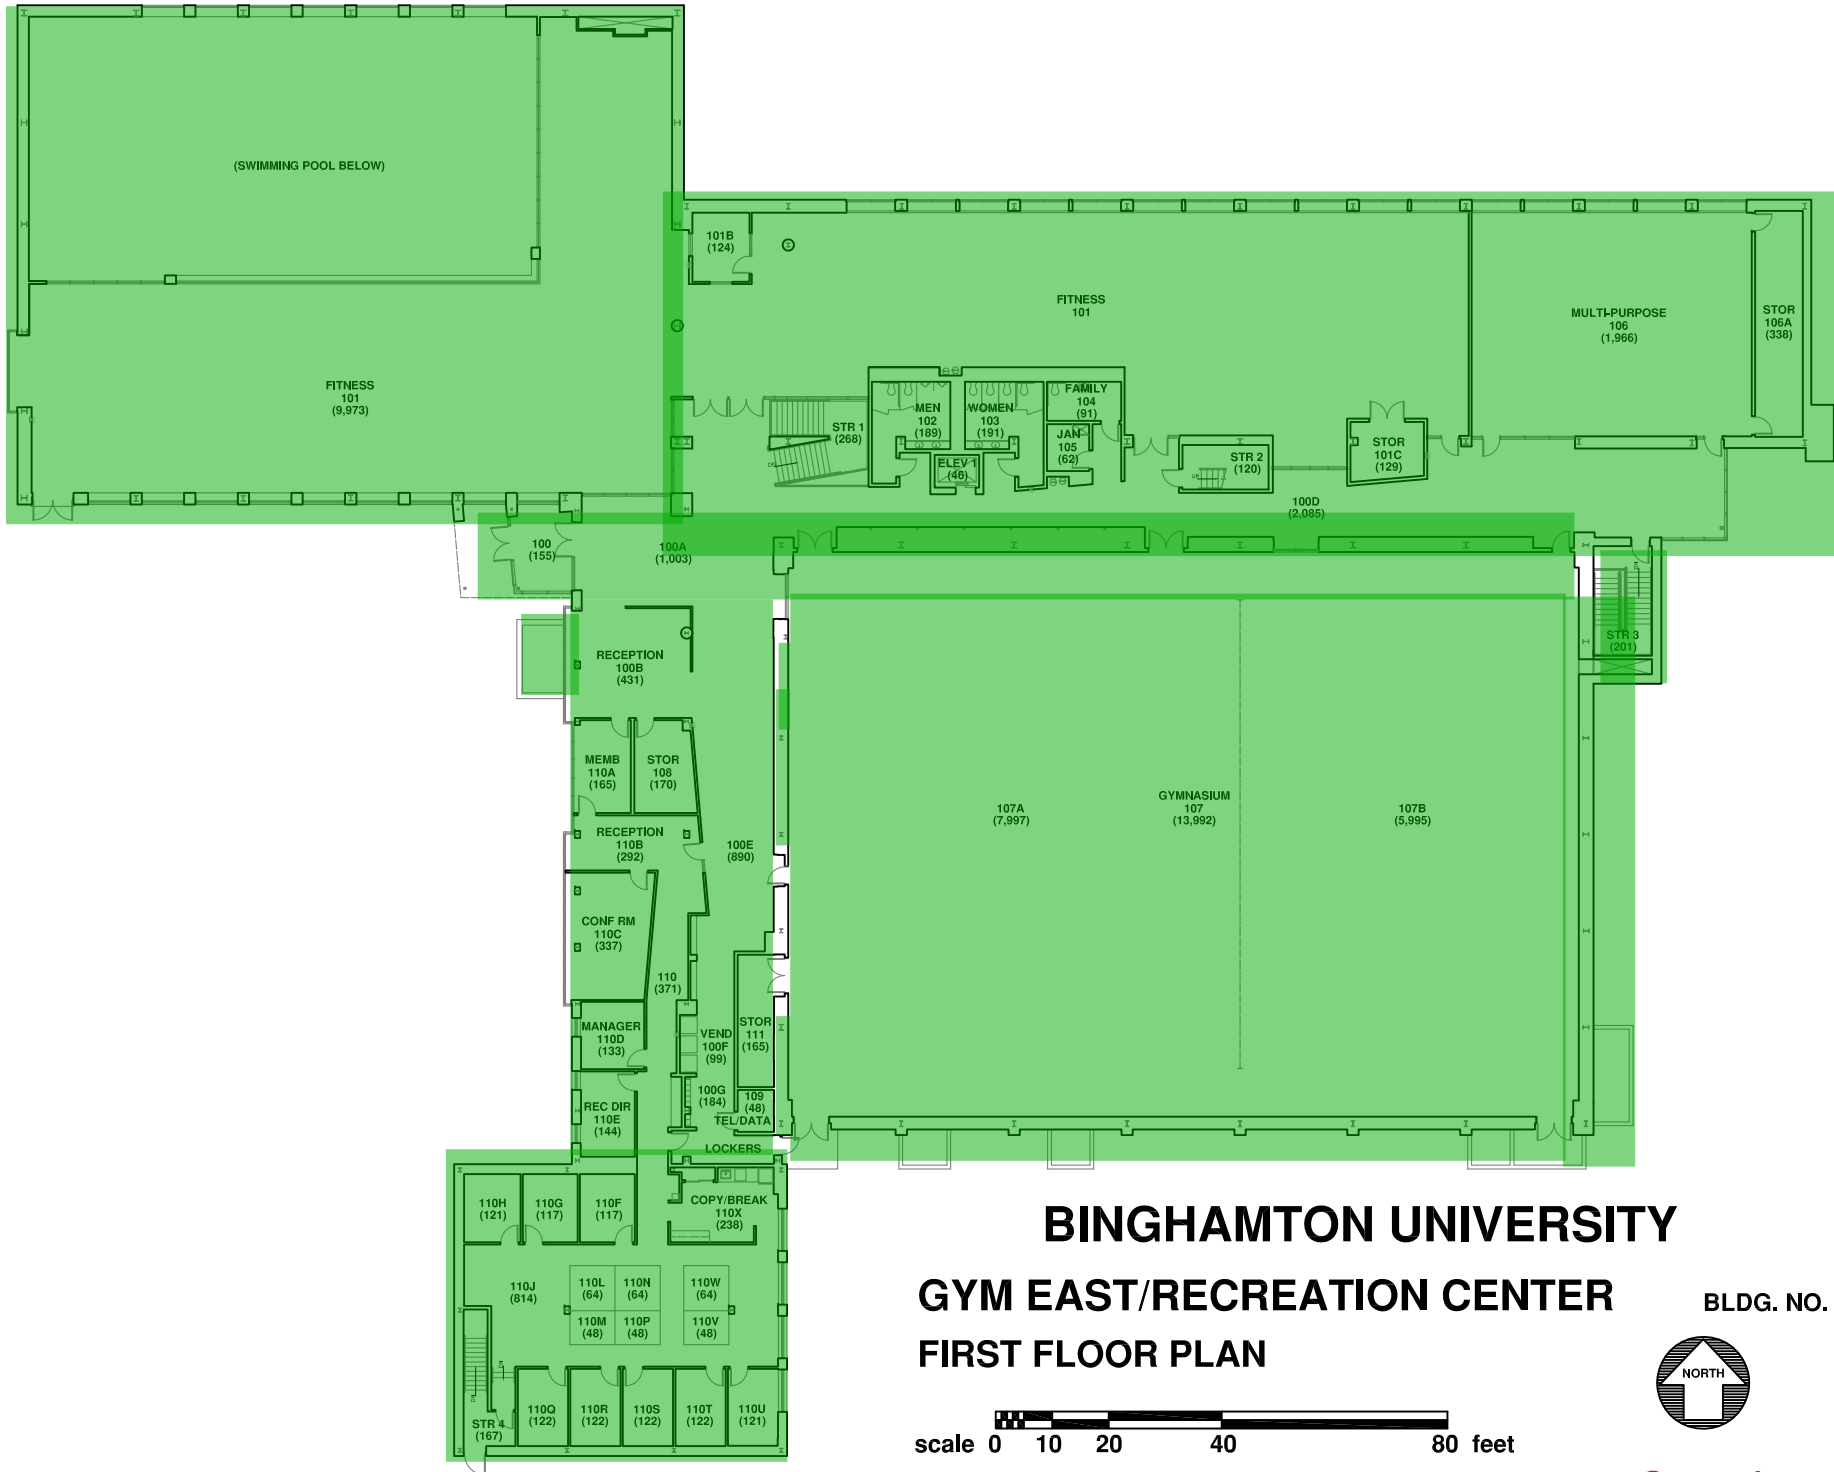


**BINGHAMTON UNIVERSITY**  
**GYM EAST/RECREATION CENTER**  
**FIRST FLOOR PLAN**


BLDG. NO. 001



06/12

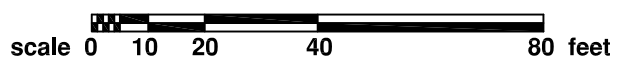

Gross Area: 45,126 sf

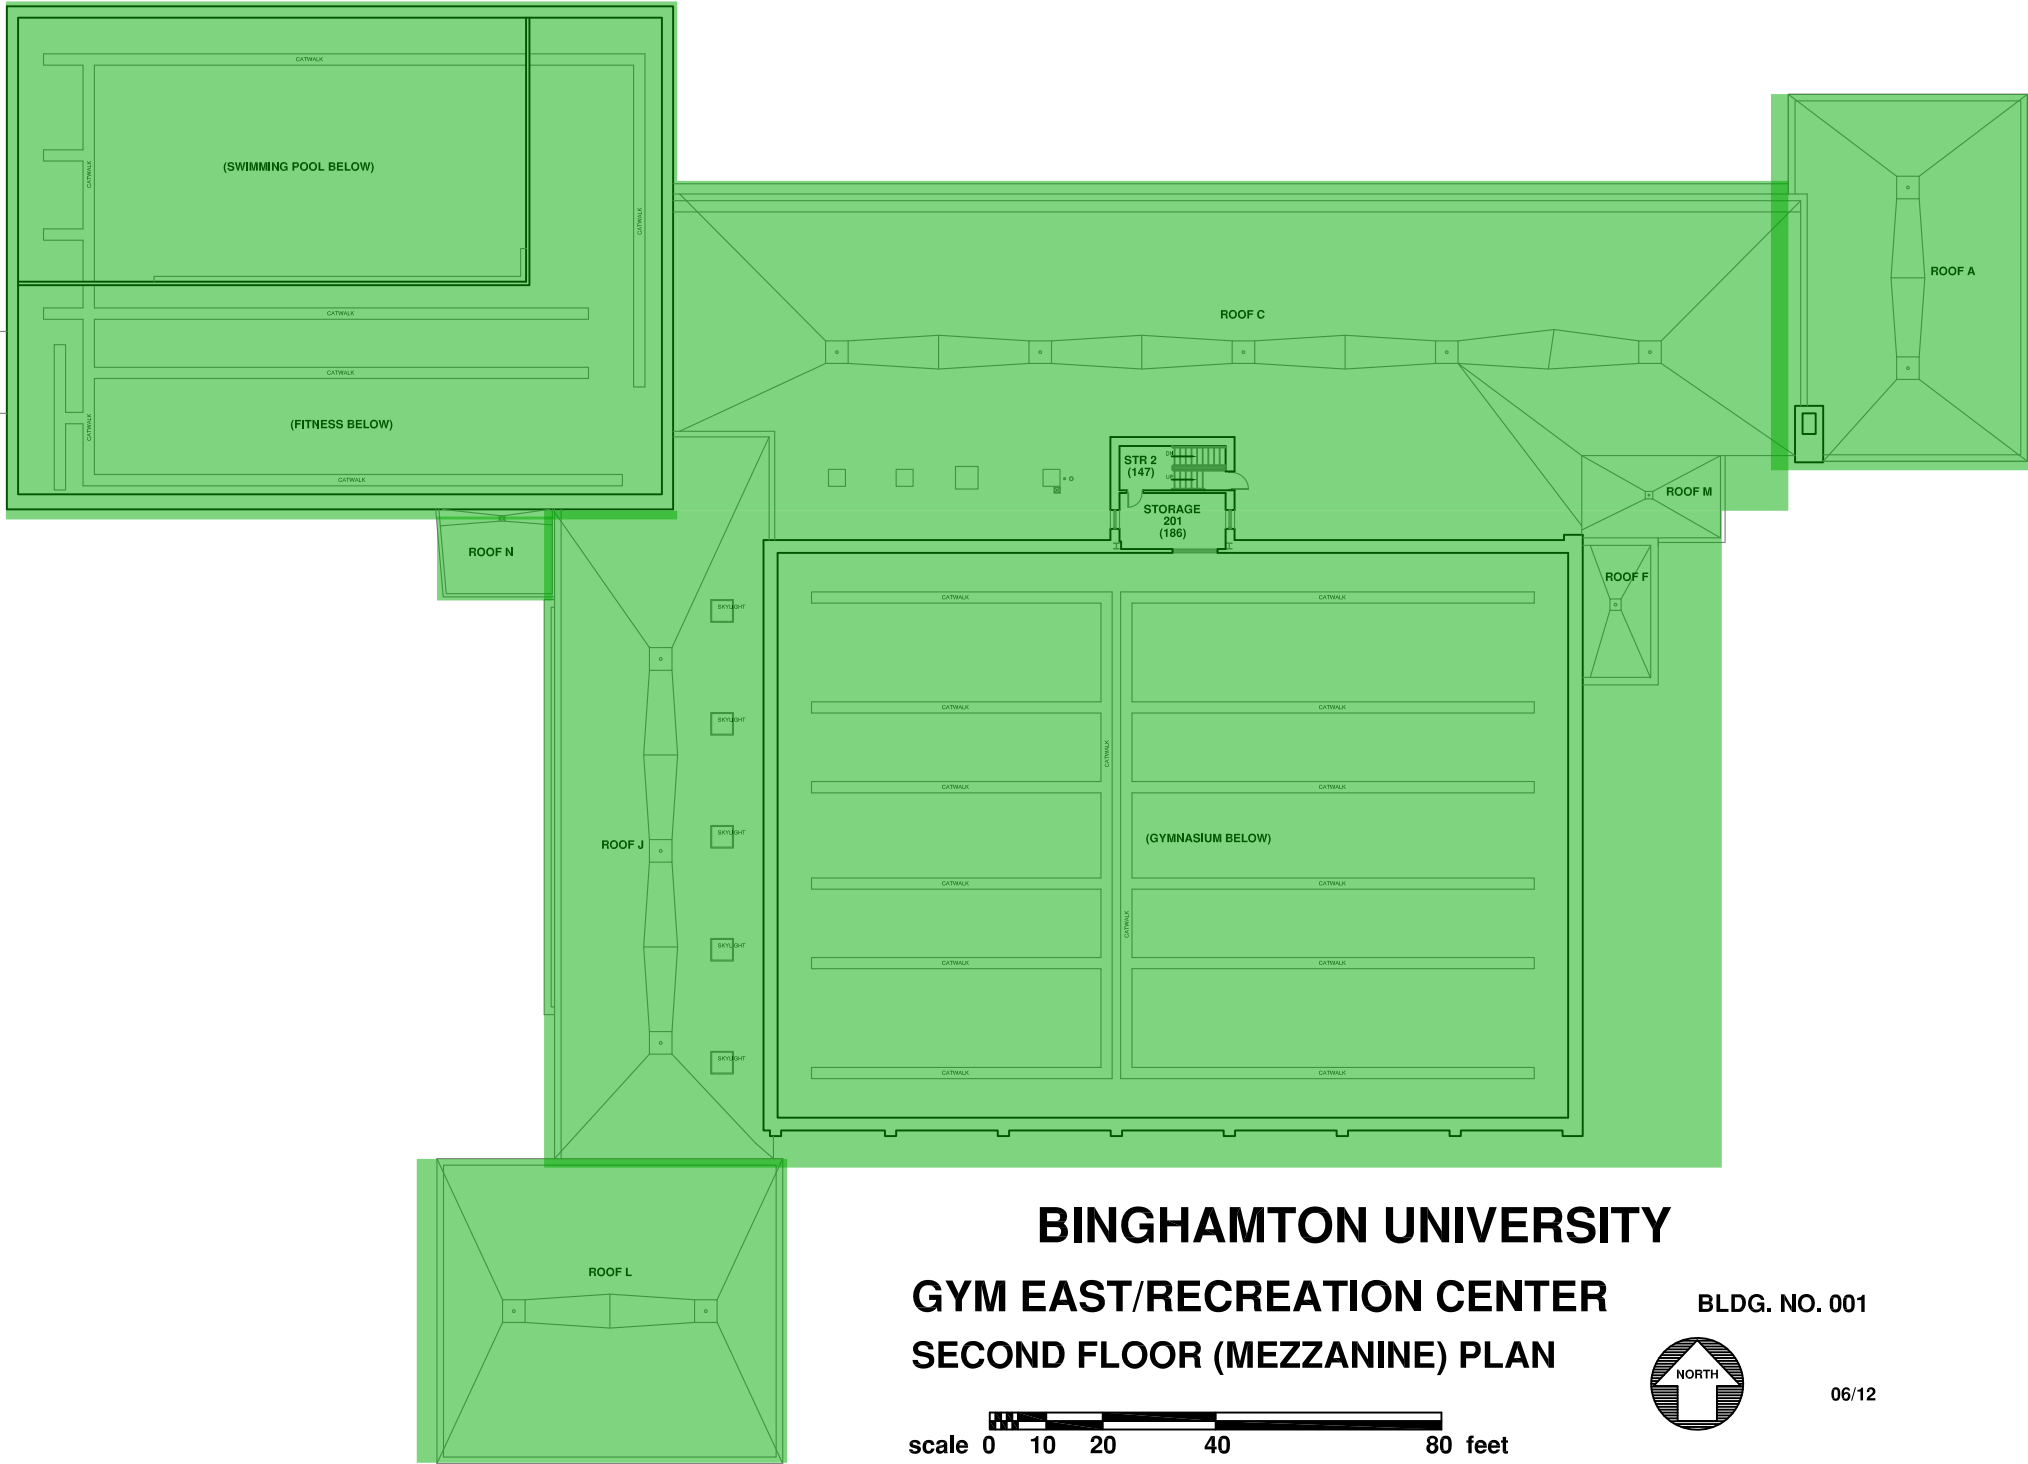


**BINGHAMTON UNIVERSITY**  
**GYM EAST/RECREATION CENTER**  
**SECOND FLOOR (MEZZANINE) PLAN**

BLDG. NO. 001



06/12

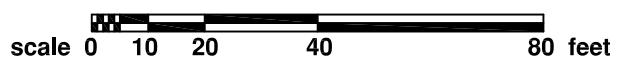

Gross Area: 26,080 sf